



WALL CHART APARTMENT SLIDING DOOR

EXTRUSION PROFILES

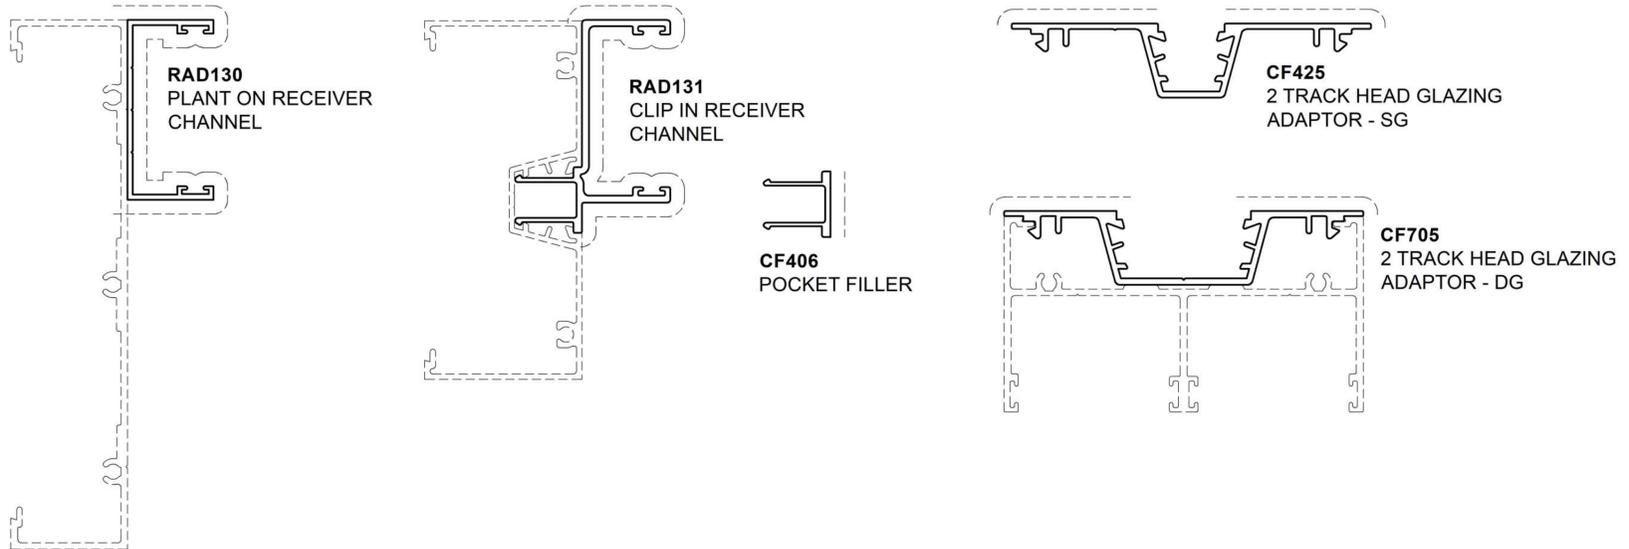

SINGLE GLAZED PANELS

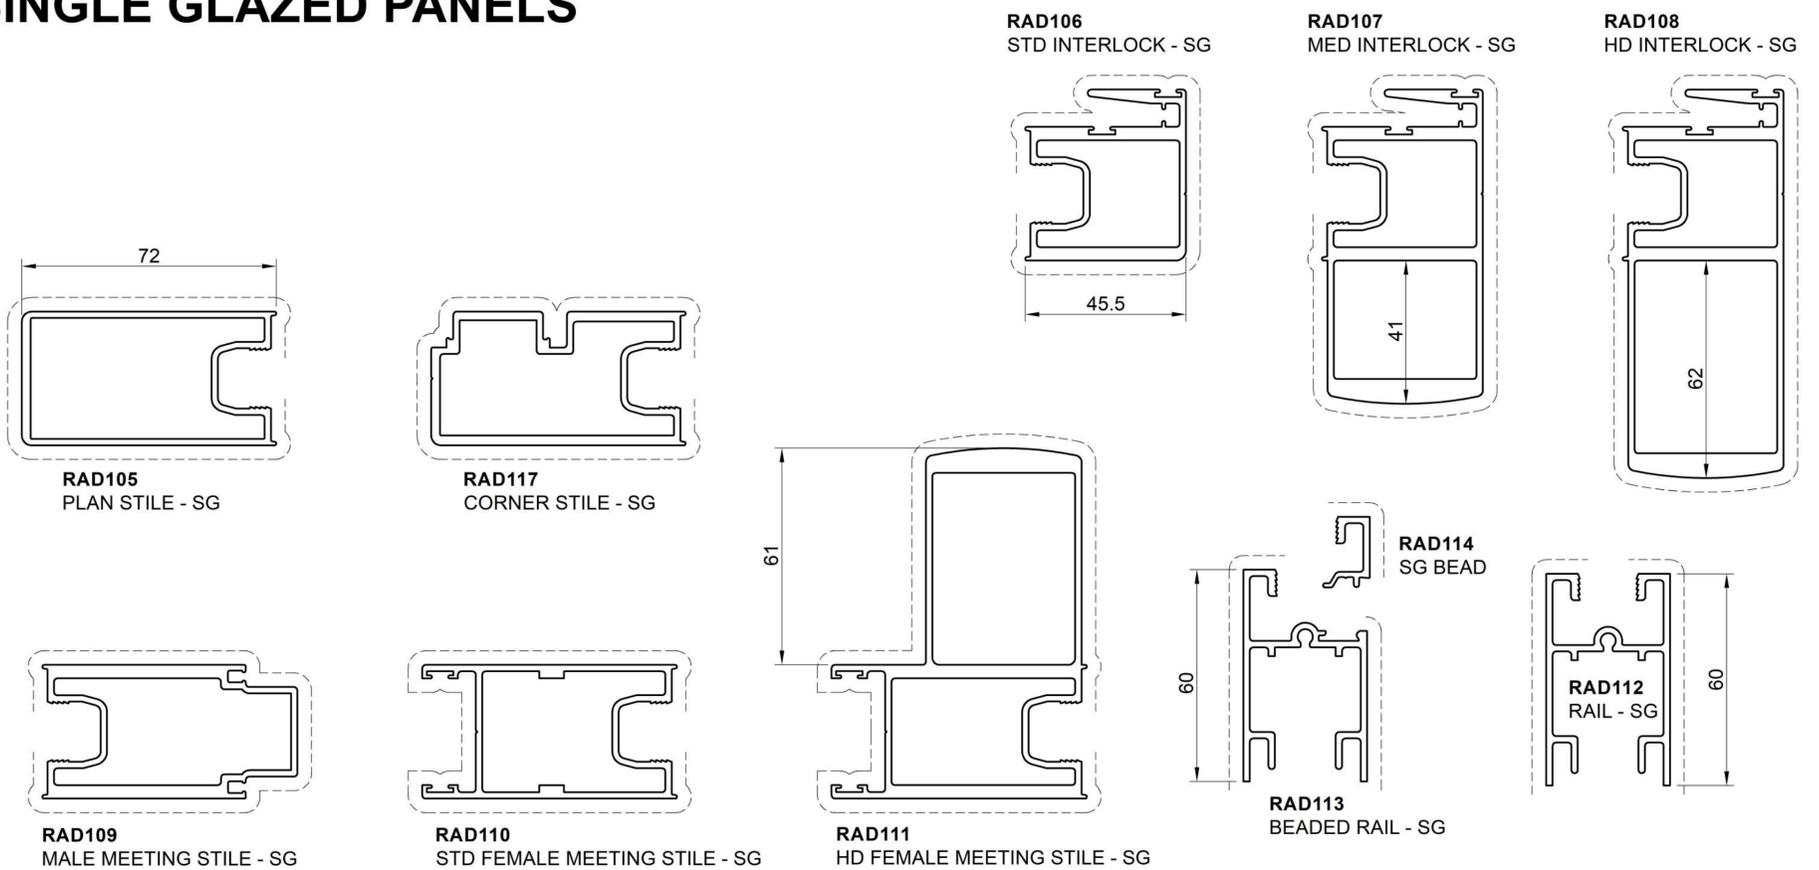

DOUBLE GLAZED PANELS

