


WALL CHART

CENTRE GLAZED - DOUBLE GLAZED

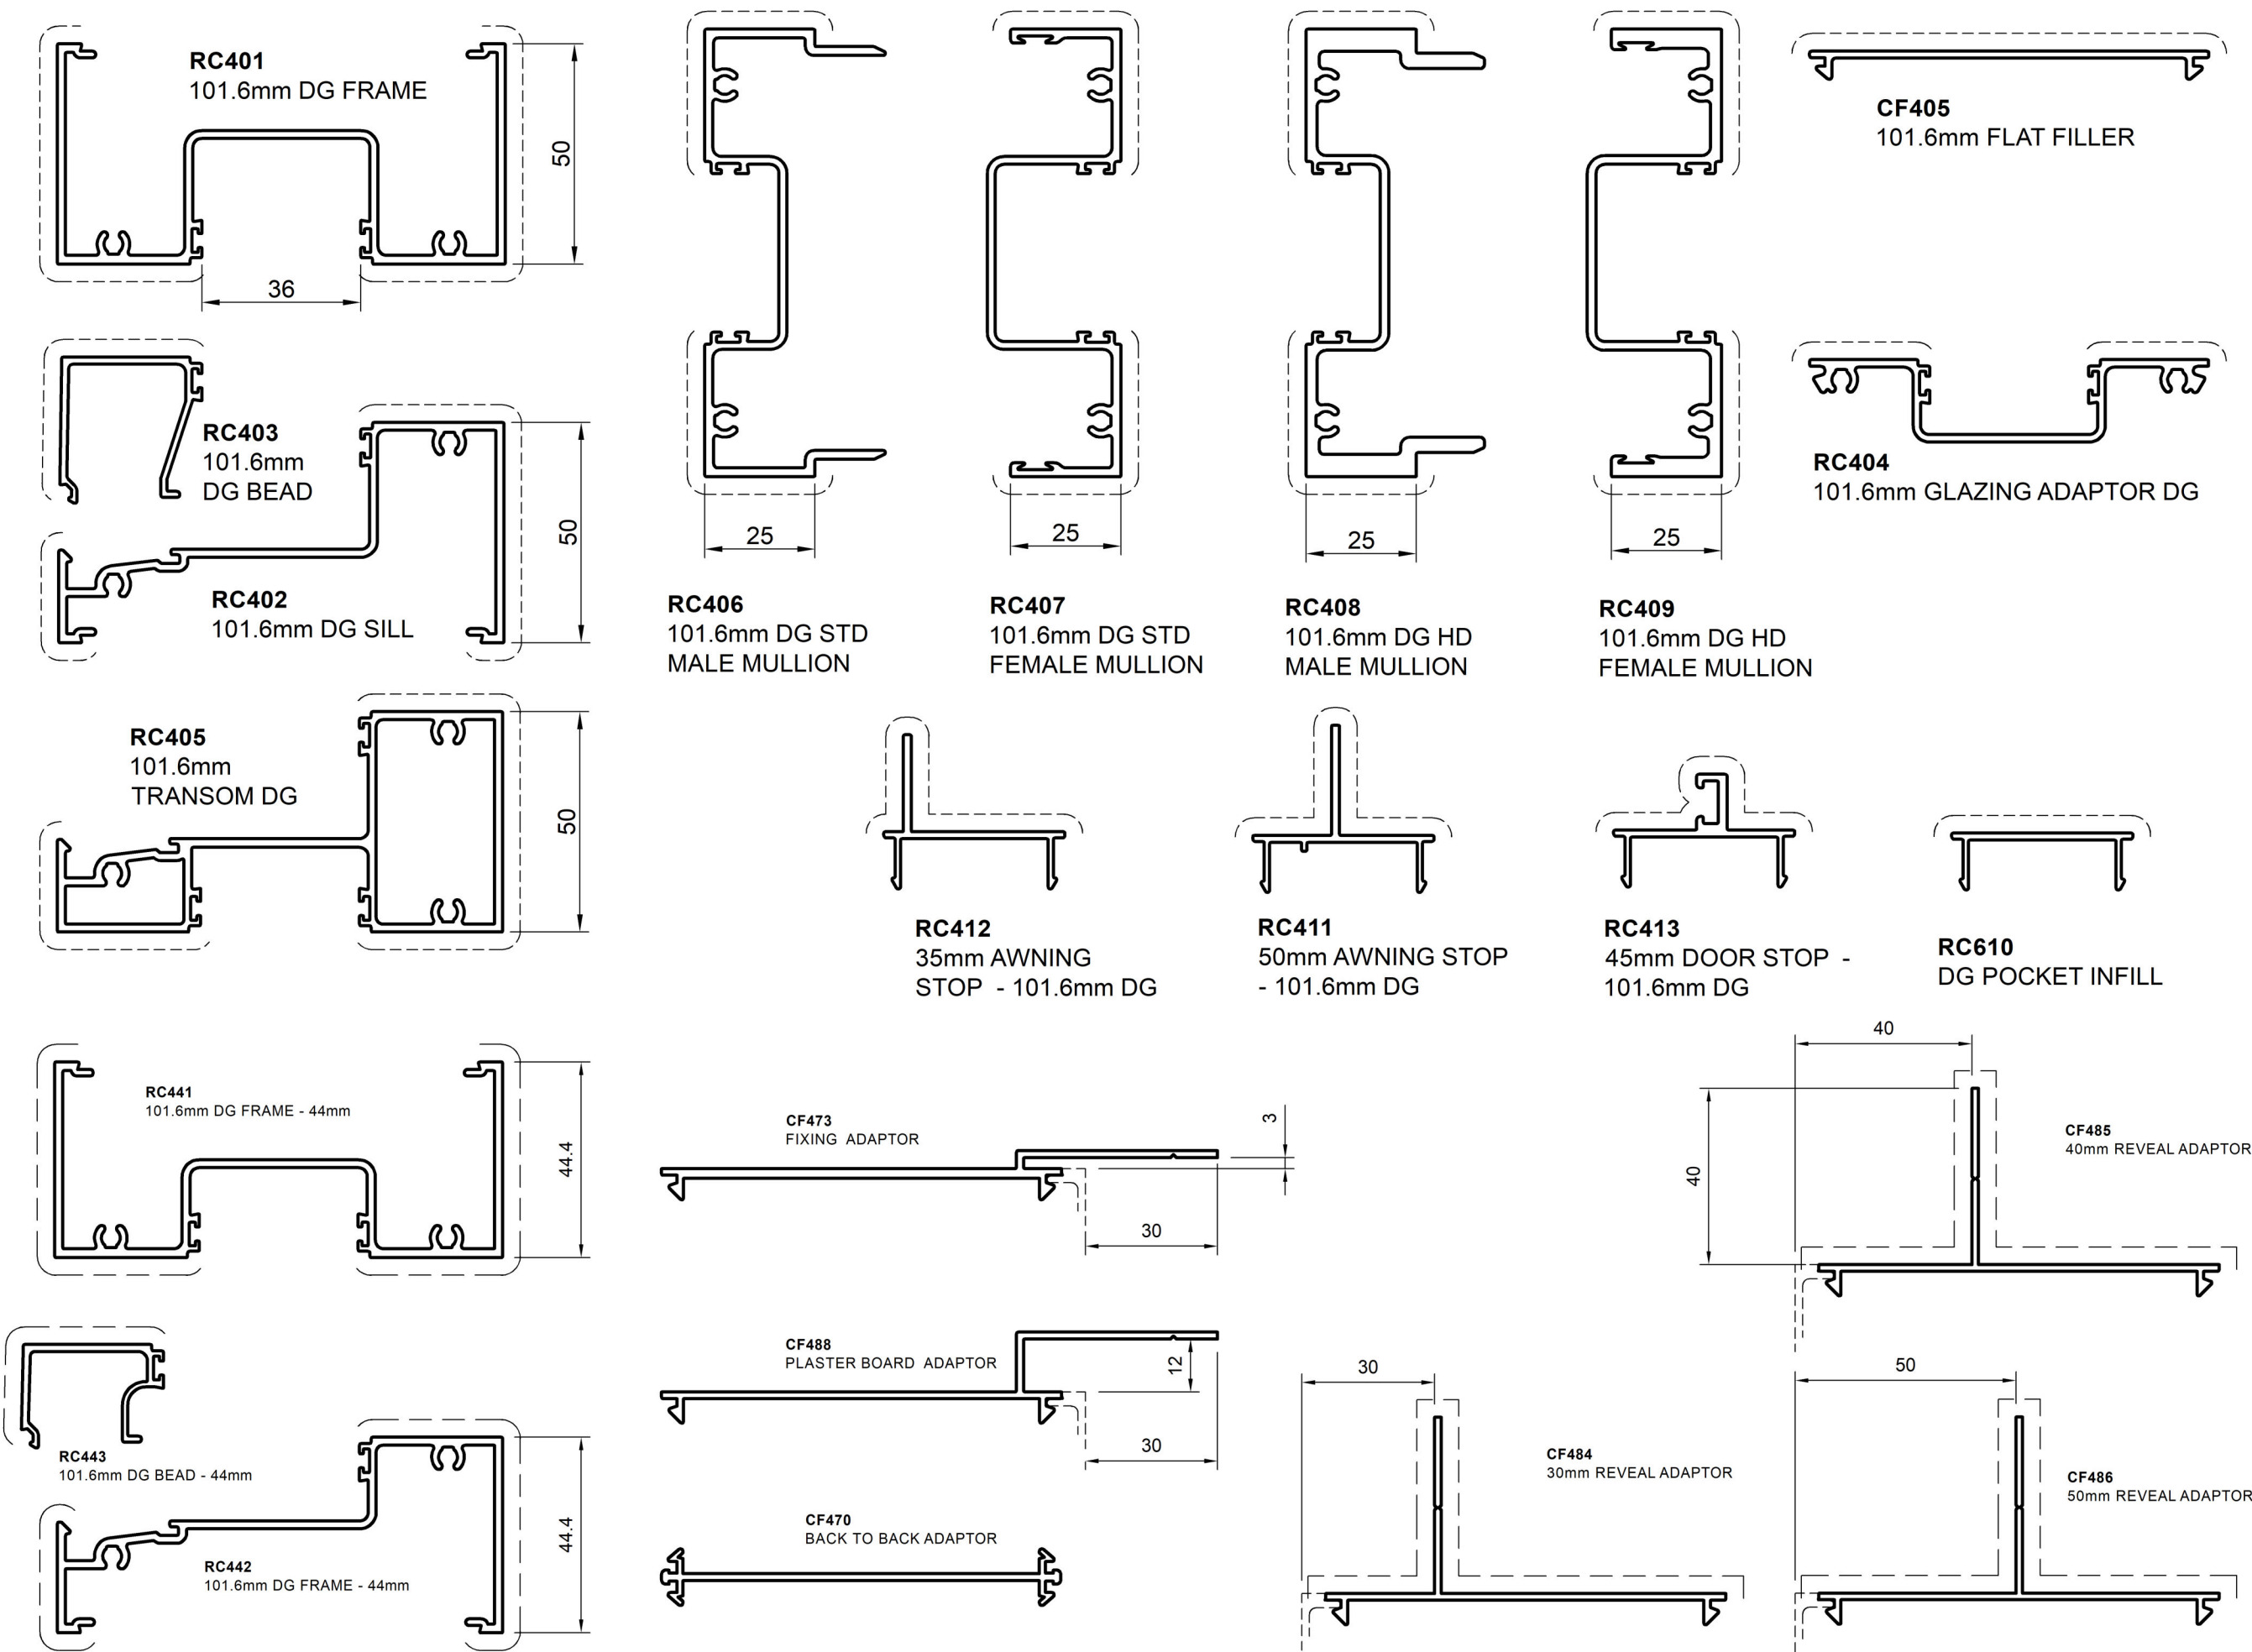

101.6mm



150mm

